

SYMBOLE / ABKÜRZUNGEN

Table with 4 columns: Symbol, Description, Symbol, Description. Includes symbols for floor levels, wall types, and structural elements.

MATERIALIEN

Table with 3 columns: Material Name, Symbol, Description. Lists materials like STB-Fertigteil, Porenbeton, and WC-Trennwand.

WICHTIG: Die Brandschutzanforderungen ist gem. Brandschutzkonzept. Die Darstellung der Brandschutzanforderung erfolgt zusätzlich zur Beschriftung durch eine farbliche Hervorhebung der Wand.

OBERFLÄCHENQUALITÄTEN

Table with 3 columns: Code, Description, Type. Lists surface quality requirements for various building parts like walls, floors, and ceilings.

SYMBOL

Table with 3 columns: Symbol, Raumbeschriftung, Türbeschriftung. Defines symbols for walls, floors, and doors, and their corresponding room labels.


HINWEISE

- List of notes and instructions regarding construction details, fire protection, and door specifications.


PLANFREIGABE

Zeichnung geprüft und zur Ausführung freigegeben. Includes checkboxes for approval with or without modifications.

Table with 4 columns: Index, Datum, Name, Änderung. A change log table for the drawing.

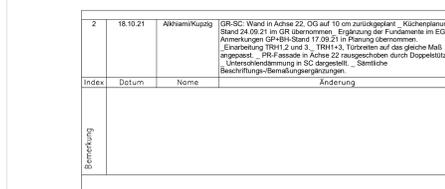

Project information block including address (Basin Parkow), client (Wirtschaftseinheit 14261), architect (GOLDBECK), and drawing details (Grundriss 2.OG).

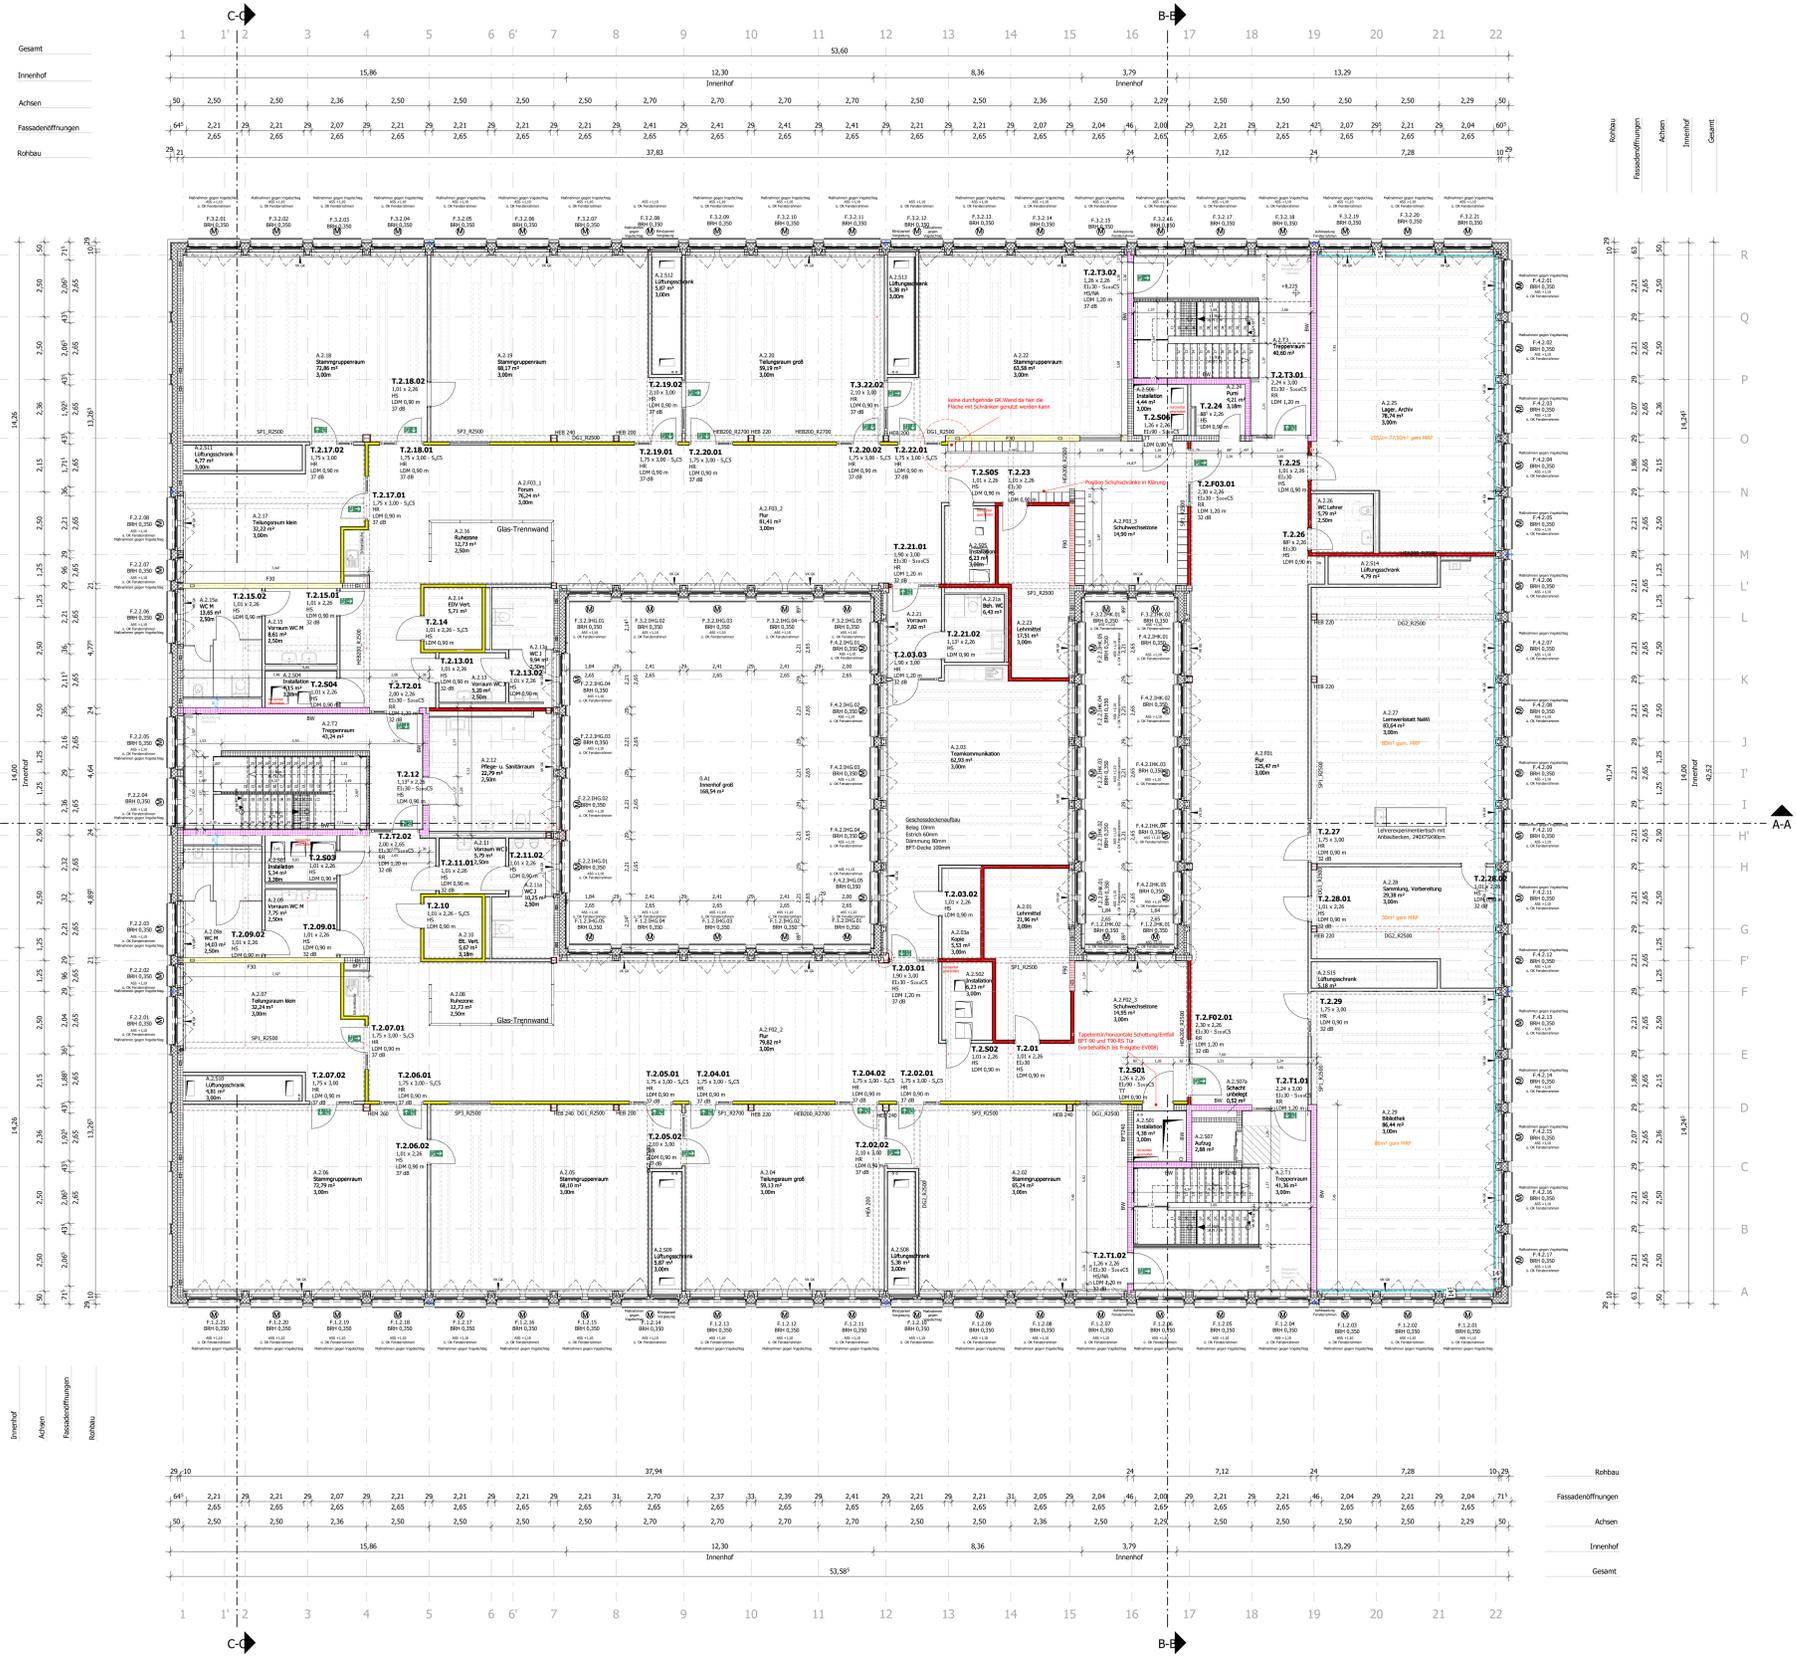

Small vertical text at the bottom left corner, likely a copyright or disclaimer notice.